




Note

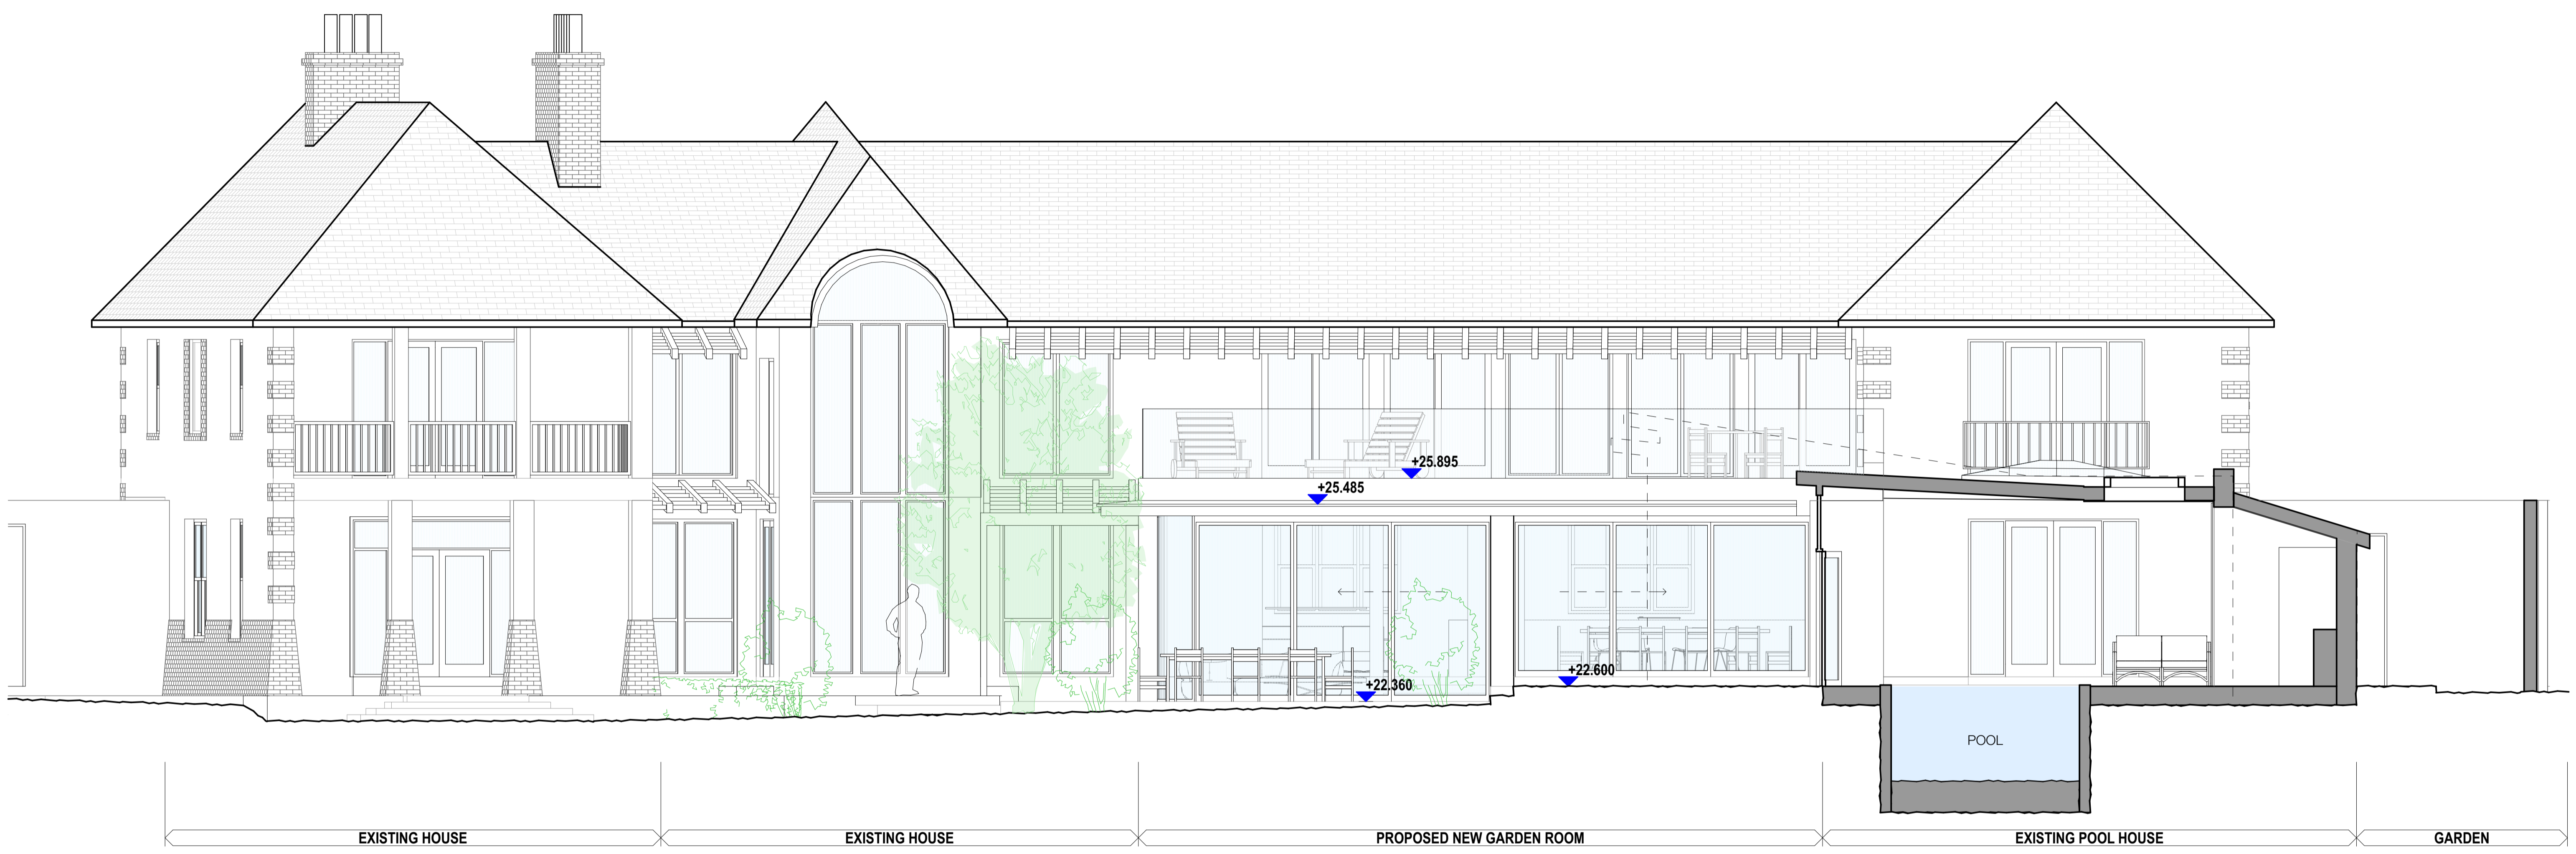

A

Proposed South Elevation

1:50

23-02-15 TO PLANNING

| | |
|----------|---------------|
| Revision | |
| Stage | 3 - DEVELOPED |
| Status | PLANNING |



nick shipp architects
 Pitt House 20 Crescent Lane Bath UK BA1 2PX
 Web: www.nickshipp.com Email: design@nickshipp.com
 Tel: +44 (0) 1225 312655

| | | |
|-----------------|--|----------|
| Client | MR & MRS KERSHAW | |
| Project | GARDEN EXTENSION, THE GREATWOOD, SANDOWN AVENUE, ESHER | |
| Title | PROPOSED ELEVATIONS | |
| Drawing No/Rev. | 427PK CD211 | |
| Scale | 1:50 @A1 / 1:100 @A3 | |
| Date | Drawn: SP | Chkd: NS |

All dimensions & levels are in metres or millimetres to be checked on site and discrepancies notified to the Architects. Copyright remains the property of Nick Shipp Architects Ltd. This drawing must not be loaned or copied to third parties without express prior written agreement.